

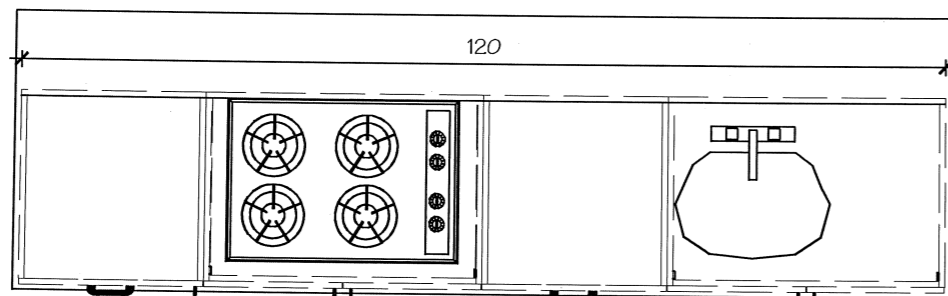
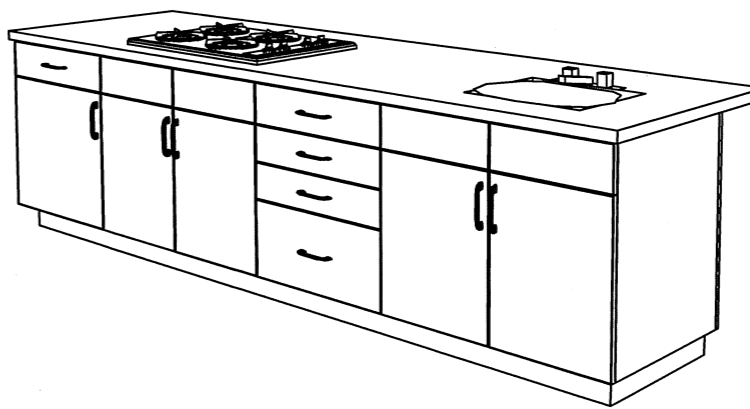
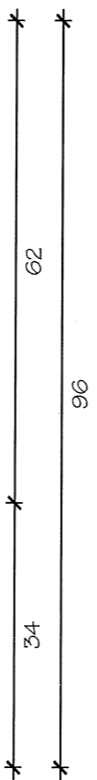


2- 60" x 22" Ceiling Mounted Tilting Mirrors
Model # MI-60

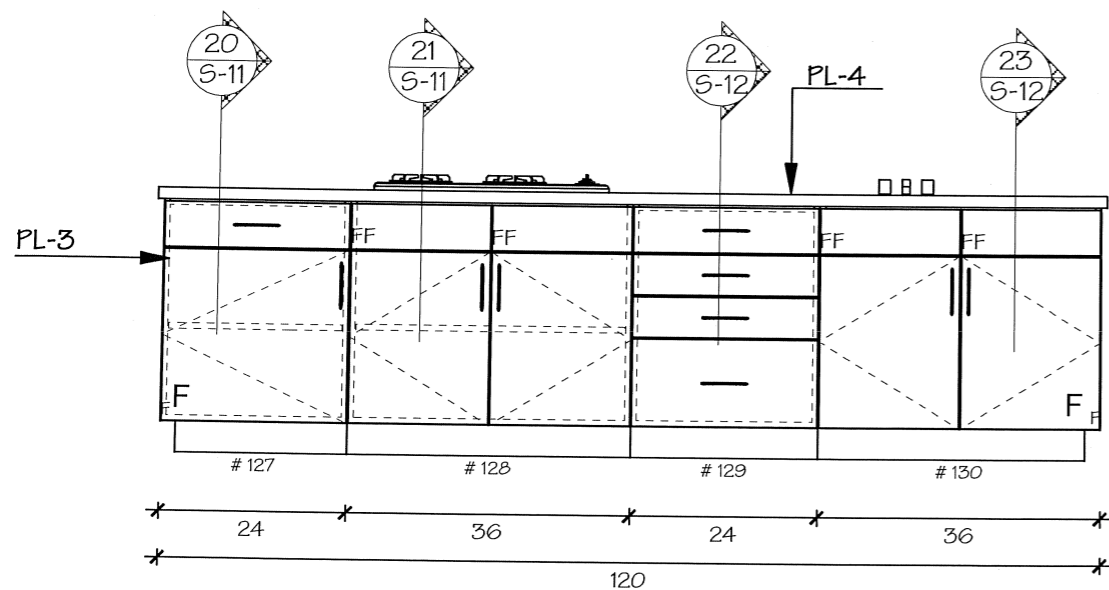

PLAN C108 HOME ECONOMICS
SCALE = 1/2" = 1' - 0" ARCH REF A4.102

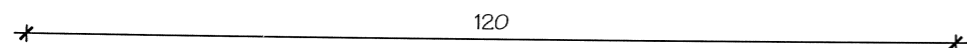

ISO C108 HOME ECONOMICS
SCALE = NTS

W/O #16278

A ELEVATION C108 HOME ECONOMICS ISLAND
SCALE = 1/2" = 1' - 0" ARCH REF 9/A4.102

PL-3	WILSONART 7936-07 WILLIAMSBURG CHERRY
PL-4	WILSONART 1822k-35 BELLA CAPRI




JOB NAME: Kellyville High & Middle School

JOB ADD.: Kellyville OK.

CONTRACTOR: Manhattan Const.

ARCHITECT: Renaissance

1021 NORTH COLUMBIA PL.
TULSA, OK. 74110
(918) 852-1641
FAX (918) 832-1251

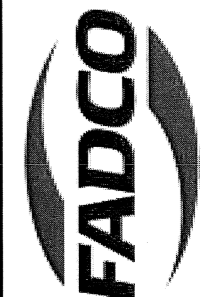

REVISIONS:
JOB# 612
DATE: 04/02/12
DRAWN BY: E H

Sheet